




- LEGEND**
- Boundaries and Rights of Way**
- Site Boundary
  - Existing PROW- Footpath
  - Existing PROW- Bridleway
  - Existing PROW- Twelve O'Clock Ride
- EXISTING ELEMENTS**
- Existing Tree/ Hedgerow Planting
- PROPOSED ELEMENTS**
- Planting**
- Proposed Trees/ Hedgerow Planting around Boundary
  - Proposed trees
  - Proposed hedges
  - Proposed Boundary Hedge & fence: the extent and alignment of new hedge will be subject to detailed condition survey of existing vegetation
  - Wetland Planting
  - Meadow Grassland
  - Bunding
  - Proposed Rain Garden
  - Proposed Grass Planting
  - Proposed Car Parking
  - Proposed Overflow Parking
- Surfacing and Paving**
- Cycle/Footpath - Bitmac with crushed stone surface dressing
  - Informal Path - Worn/Mown Grass
  - Enhanced Highway Paving
  - Enhanced Pedestrian Paving
- Waterbodies**
- Attenuation Ponds & Basins
- Playspaces**
- Play Area
  - 3G ATP Pitch
  - Trim Trail
  - Sculpture / Public Art
- Buildings**
- Proposed Pavilion with Green Roof

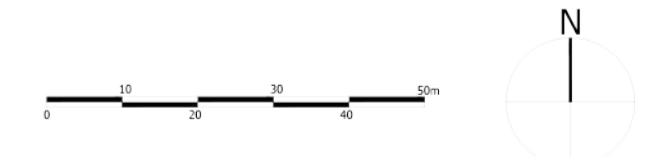

Project  
**Brandon Stadium**  
 Coventry

Drawing Title  
**Illustrative Landscape Masterplan**

Date 21/12/21	Scale 1:1000 @ A1	Drawn by LA	Check by RMcW
Project No 27510	Drawing No 001	Revision	K

**BARTON WILLMORE**

Town Planning • Master Planning & Urban Design • Architecture •  
 Landscape Planning & Design • Infrastructure & Environmental Planning •  
 Heritage • Graphic Communication •  
 Communications & Engagement • Development Economics

bartonwillmore.co.uk

Offices at Birmingham Bristol Cambridge Cardiff Edinburgh Glasgow Leeds London Manchester Newcastle Reading Southampton