


Approximate Position of All Weather Pitch

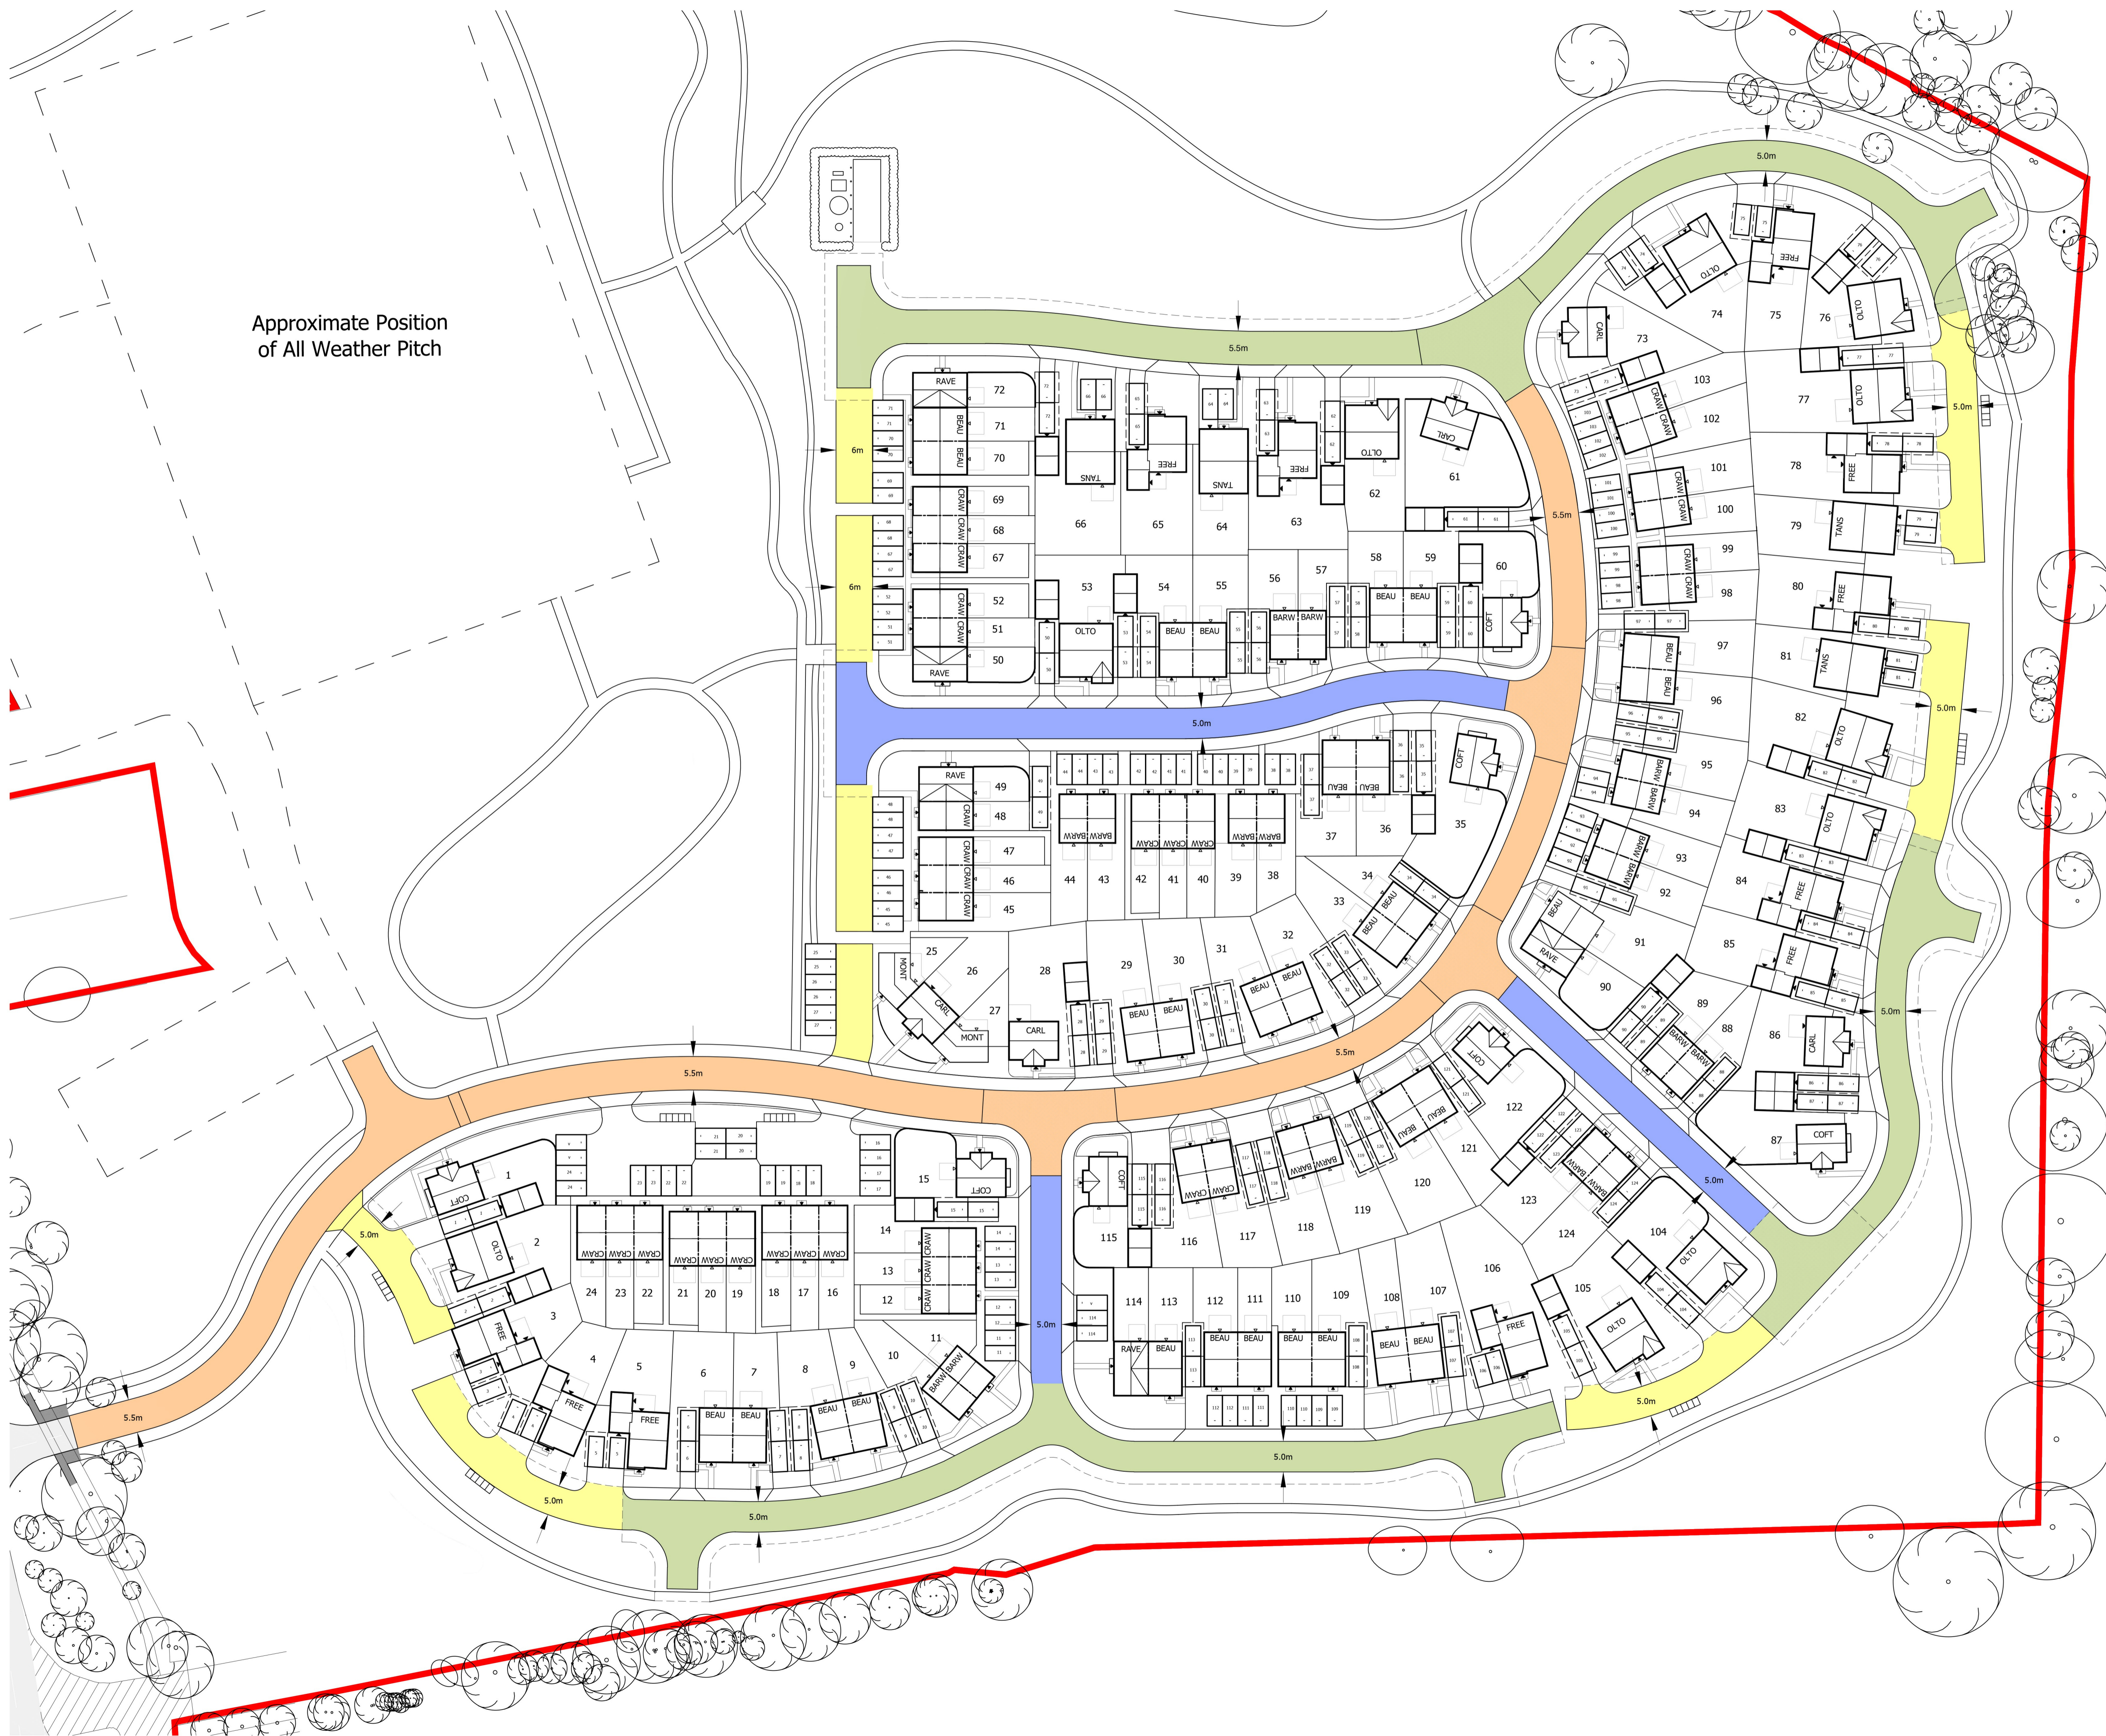

Housetype	No.	Storey	Beds	Parking Spaces Per Dwelling	Sqft	Total Sqft
Open Market						
Montague	2	2	2	2	755	1,510
Crawford	18	2	2	2	769	13,842
Barwick	18	2.5	3	2	863	15,534
Beaufort	23	2	3	2	910	20,930
Ravenhurst	1	2	3	2/3	910	910
Carlton	5	2	3	2/3	1000	5,000
Cofton	7	2	3	3	1011	7,077
Freemont	11	2	4	3	1270	13,970
Tansley	4	2	4	3	1392	5,568
Olton	10	2	4	3	1519	15,190
Sub Total	99					99,531
Affordable (Rent)						
Crawford	7	2	2	2	769	5,383
Beaufort	4	2	3	2	910	3,640
Ravenhurst	3	2	3	2/3	910	2,730
Affordable (SO)						
Crawford	7	2	2	2	769	5,383
Beaufort	3	2	3	2	910	2,730
Ravenhurst	1	2	3	2/3	910	910
Sub Total	25					20,776
Grand Total:	124			290 Spaces		120,307

KEY

- Site Boundary
- Main Street (5.5m)
- Community Street (5.0m)
- Green Lane (5.0m)
- Private Drive (5.0m)

Rev	Amendments	Date

Client
Brandon Estates Ltd

Project
Brandon Stadium, Speedway Lane

Drawing
Road Hierarchy Plan

Date June 2021
Purpose Planning

Scale 1:500
Drawing Size @ A1

Project No. 343A08
Drawing No. 102
Revision

This drawing and design are © Copyright Malcolm Payne Group Limited. No reproduction or alteration is permitted. All written/scaled dimensions & floor areas are subject to verification by the Contractors on site.

Malcolm Payne Group

Malcolm Payne Group Limited
174 Holiday Street, Birmingham, B1 1TJ
Telephone: +44(0)121 643 3159
info@malcolmpaynegroup.co.uk
www.malcolmpaynegroup.co.uk
Architecture | Design | Conservation

Reproduced from the Ordnance Survey Map with the permission of the Controller of HMSO. Crown Copyright Reserved. Licence No. 100019279.